

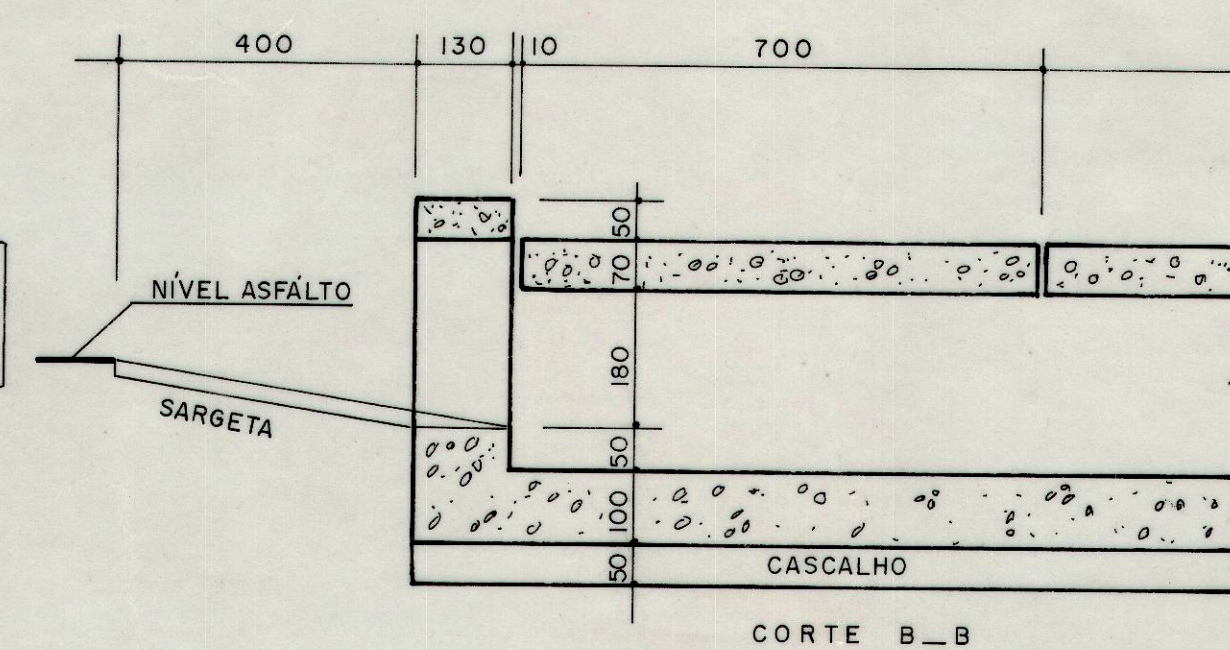
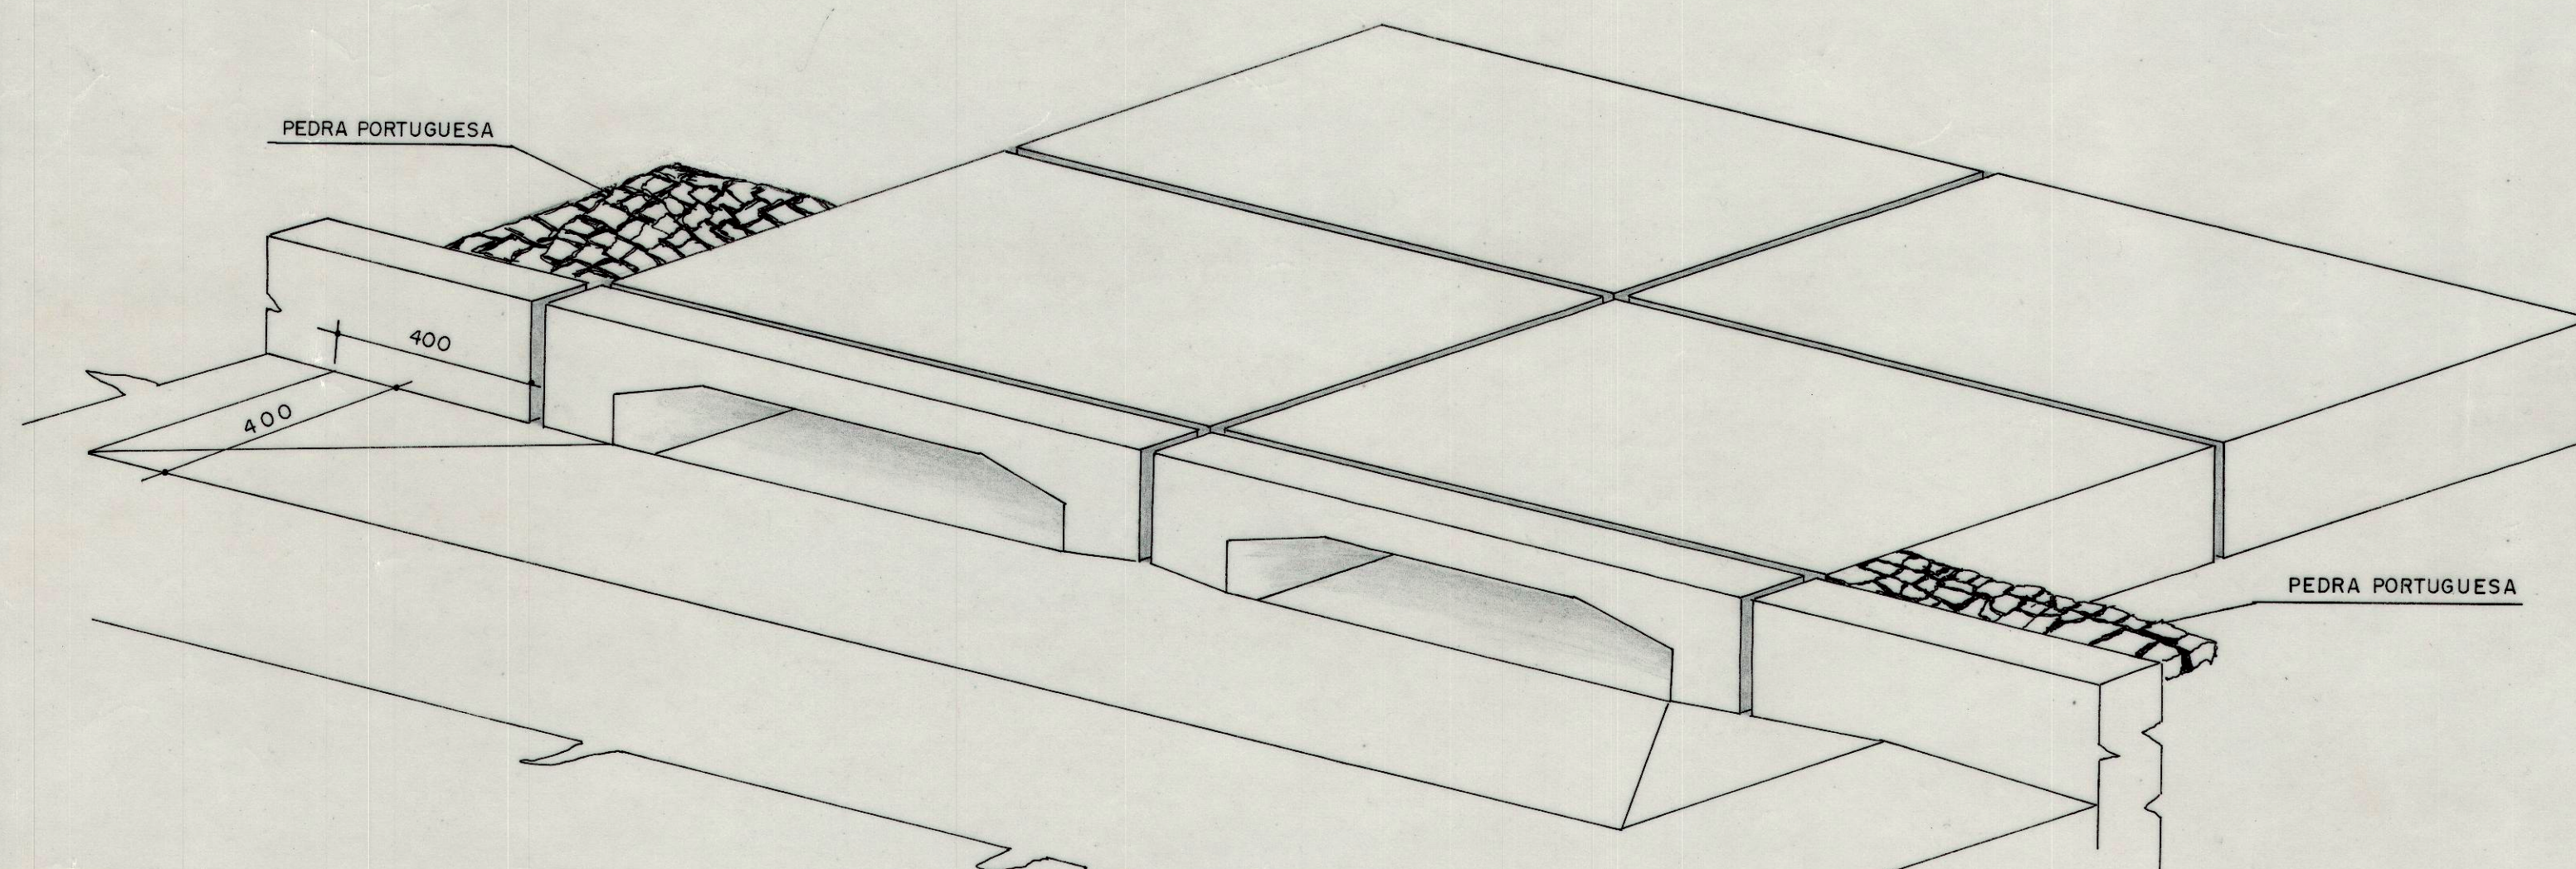
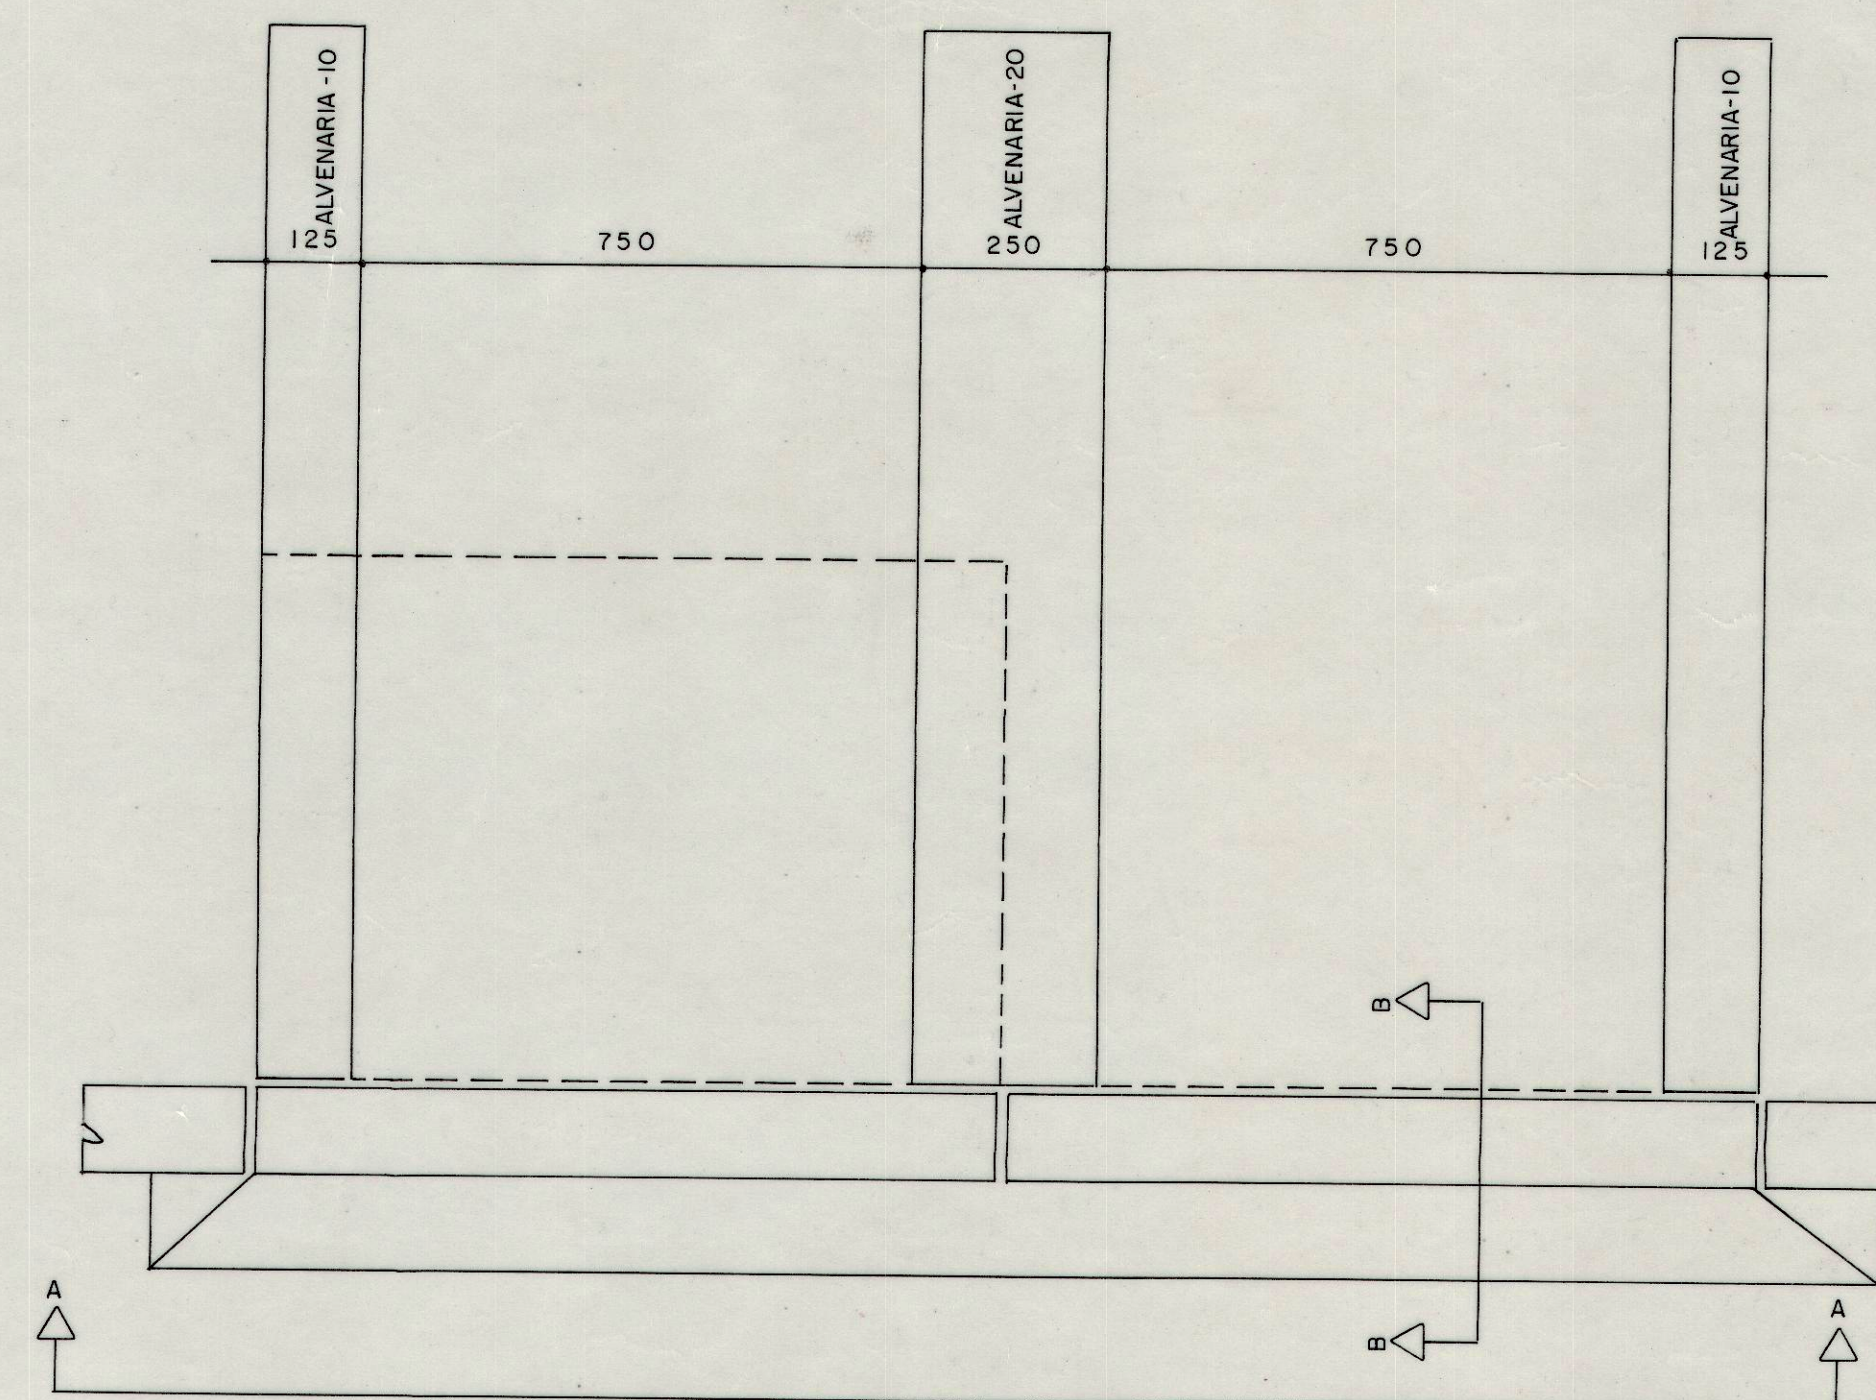
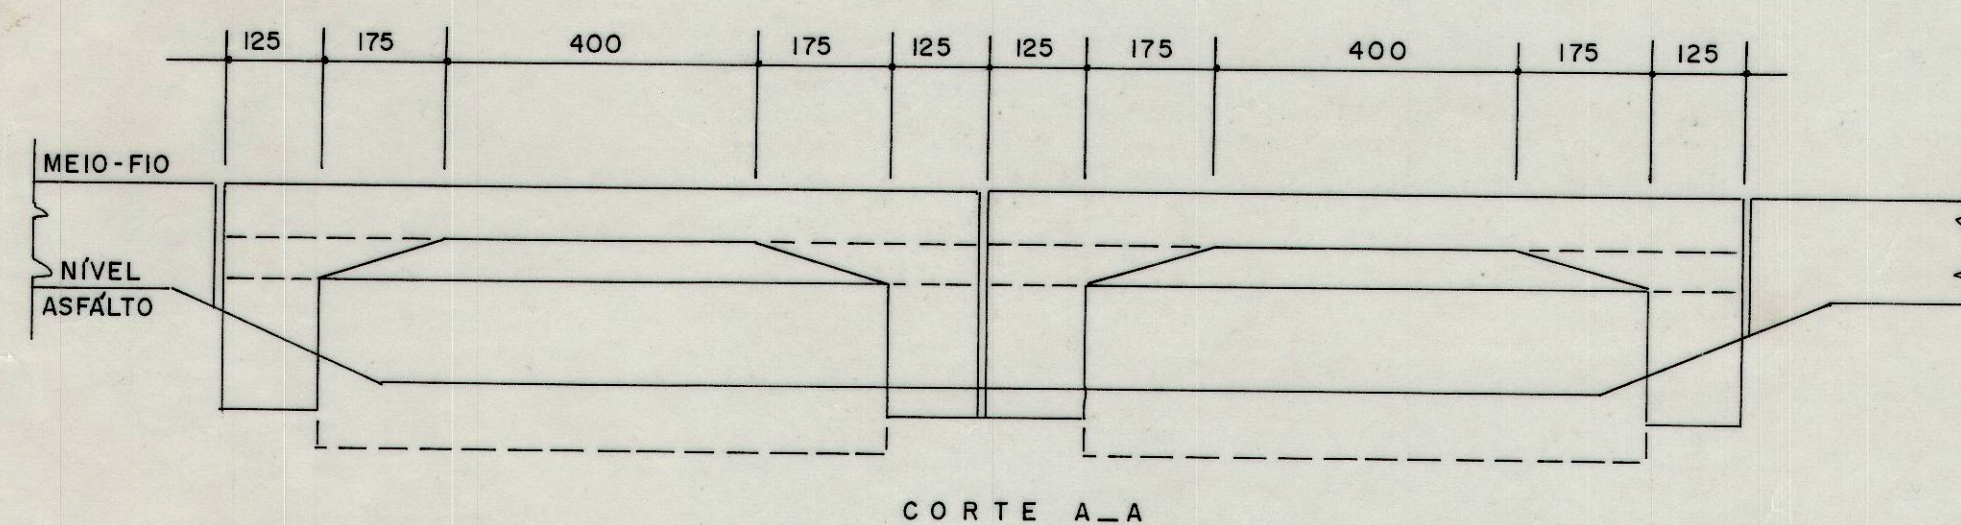
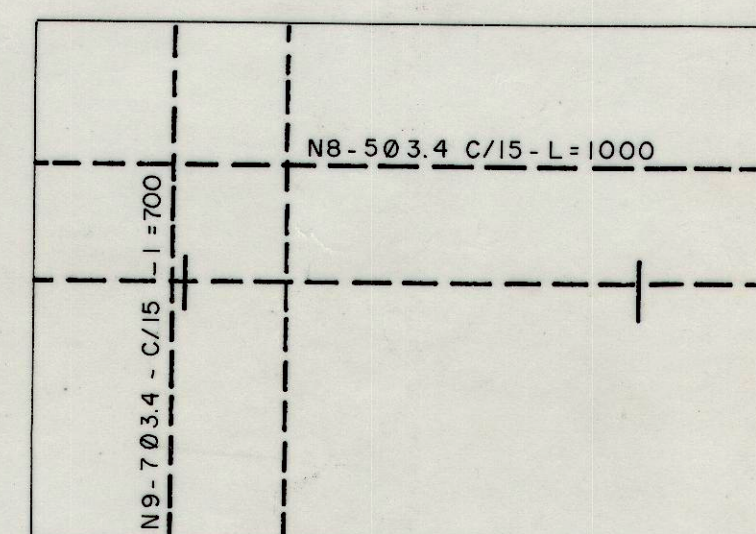


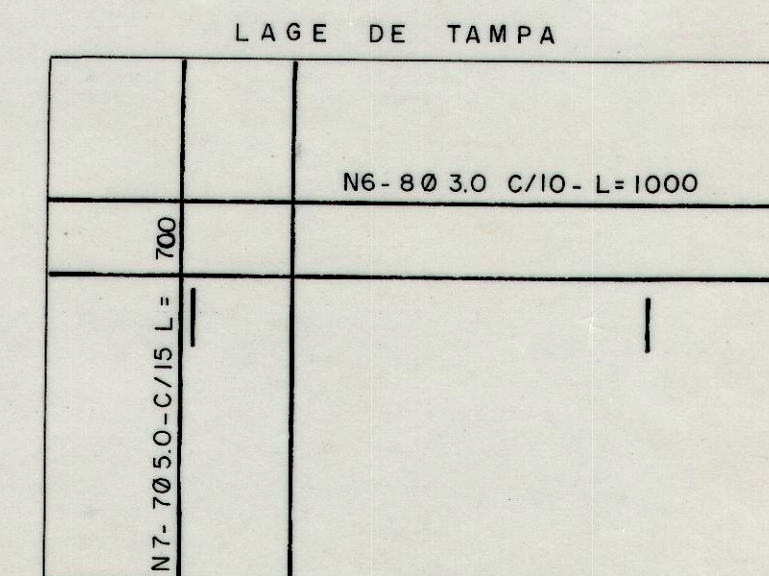

N	Ø	QUANT.	COMPRIMENTO (m)	
			UNIT.	TOTAL
1	1 / 4	2	1,34	2,68
2	5 / 16	2	1,16	2,32
3	3 / 4	9	0,34	3,06
4	3 / 4	3	0,50	1,50
5	3 / 4	3	0,50	1,50
6	5 / 0	8	1,00	8,00
7	5 / 0	7	0,70	4,90
8	3 / 4	5	1,00	5,00
9	3 / 4	7	0,70	4,90

AÇO	Ø	COMP.	P. TOTAL
CA-50	5 / 16	2,68	1,05
CA-50	1 / 4	2,32	0,60
CA-50	3 / 4	15,96	1,15
CA-50	5 / 0	12,90	2,00
PESO TOTAL (m)			4,80

TURBO:63 521

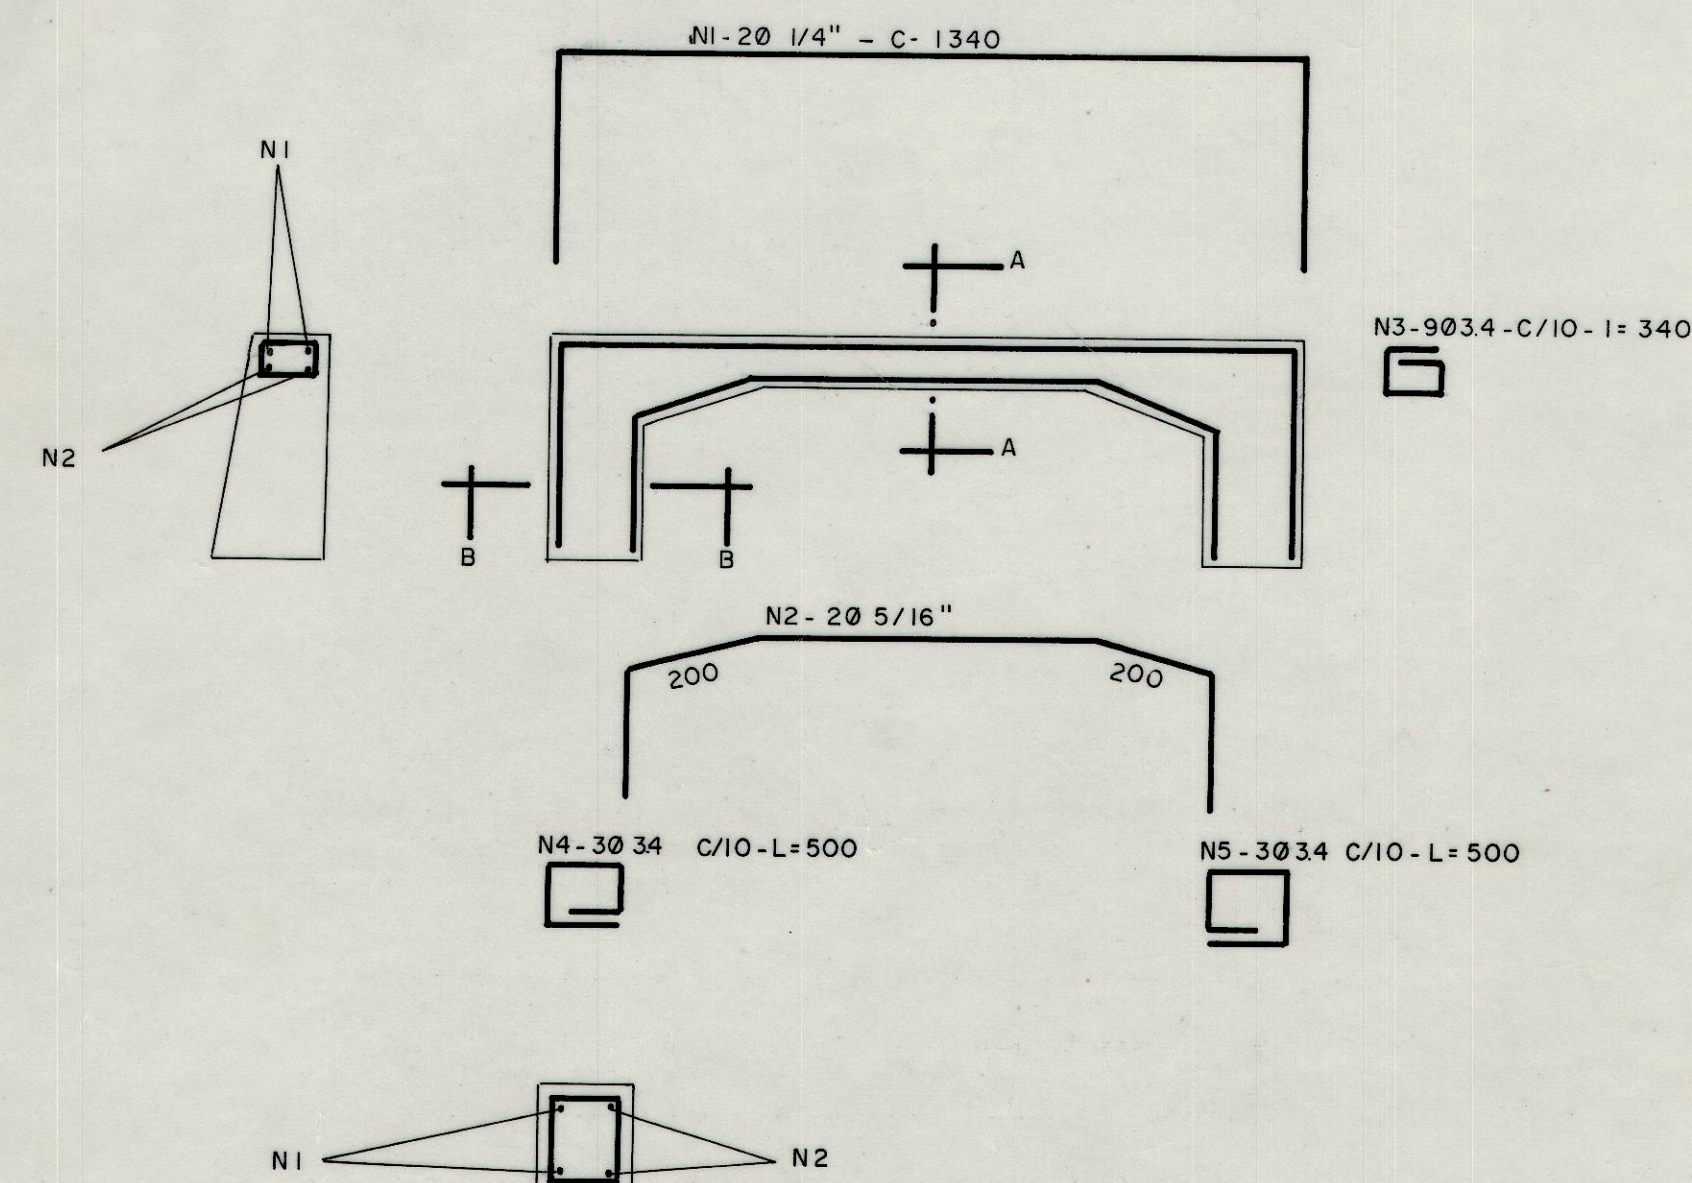

Nº

DATA 14/11/2001

PROJ.

VISTO

DES.

ESC.

CAD.

CANALETA DUPLA
SOB PASSEIO

DETALHE CONSTRUTIVO

SEPROJ-DIPROJ-DEINFRA-DU